




Project Site Plan

2545 - WRESST

0 100 200 m

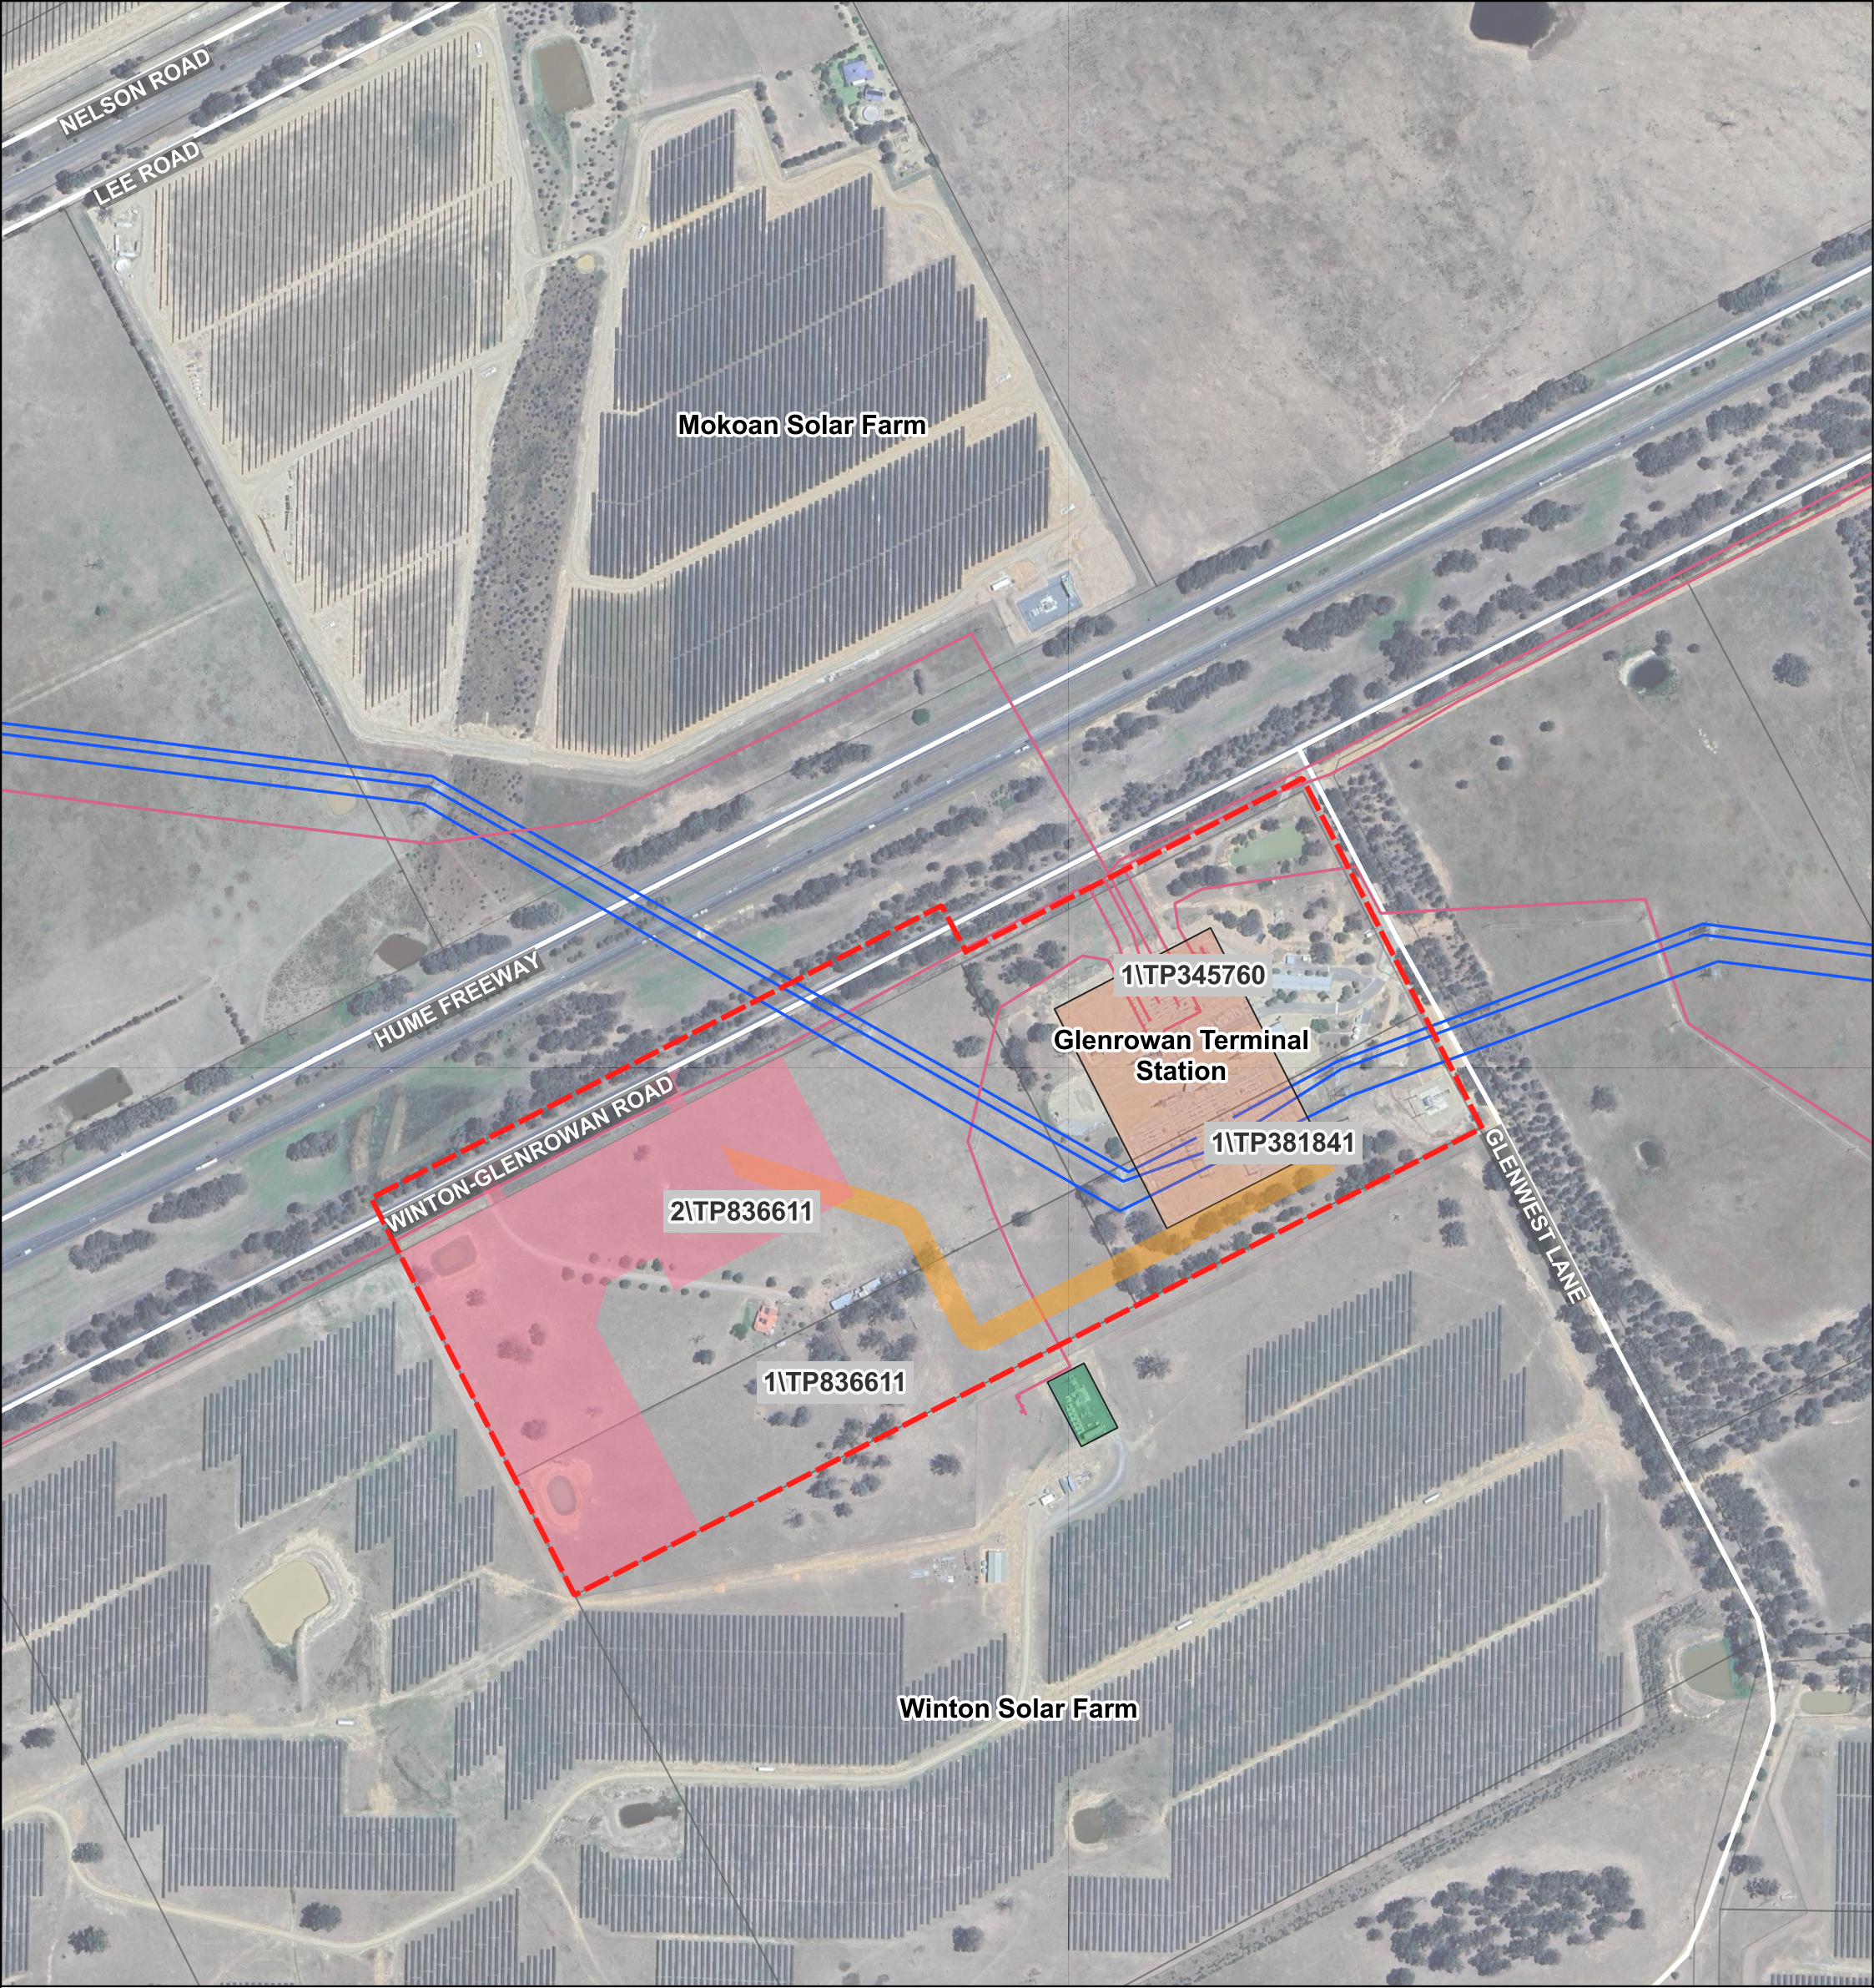

LEGEND

Project

-  Project Site
-  BESS Development Area
-  Underground Transmission Line

Existing Features

-  220 kV Transmission Line
-  66 kV Transmission Line
-  Glenrowan Terminal Station
-  Winton Solar Farm Substation
-  Roads
-  Cadastre

Version: 2.0

Date: 27/05/2026

Disclaimer: This plan is preliminary and subject to detailed studies and approval.

cogency